


NORTH ELEVATION

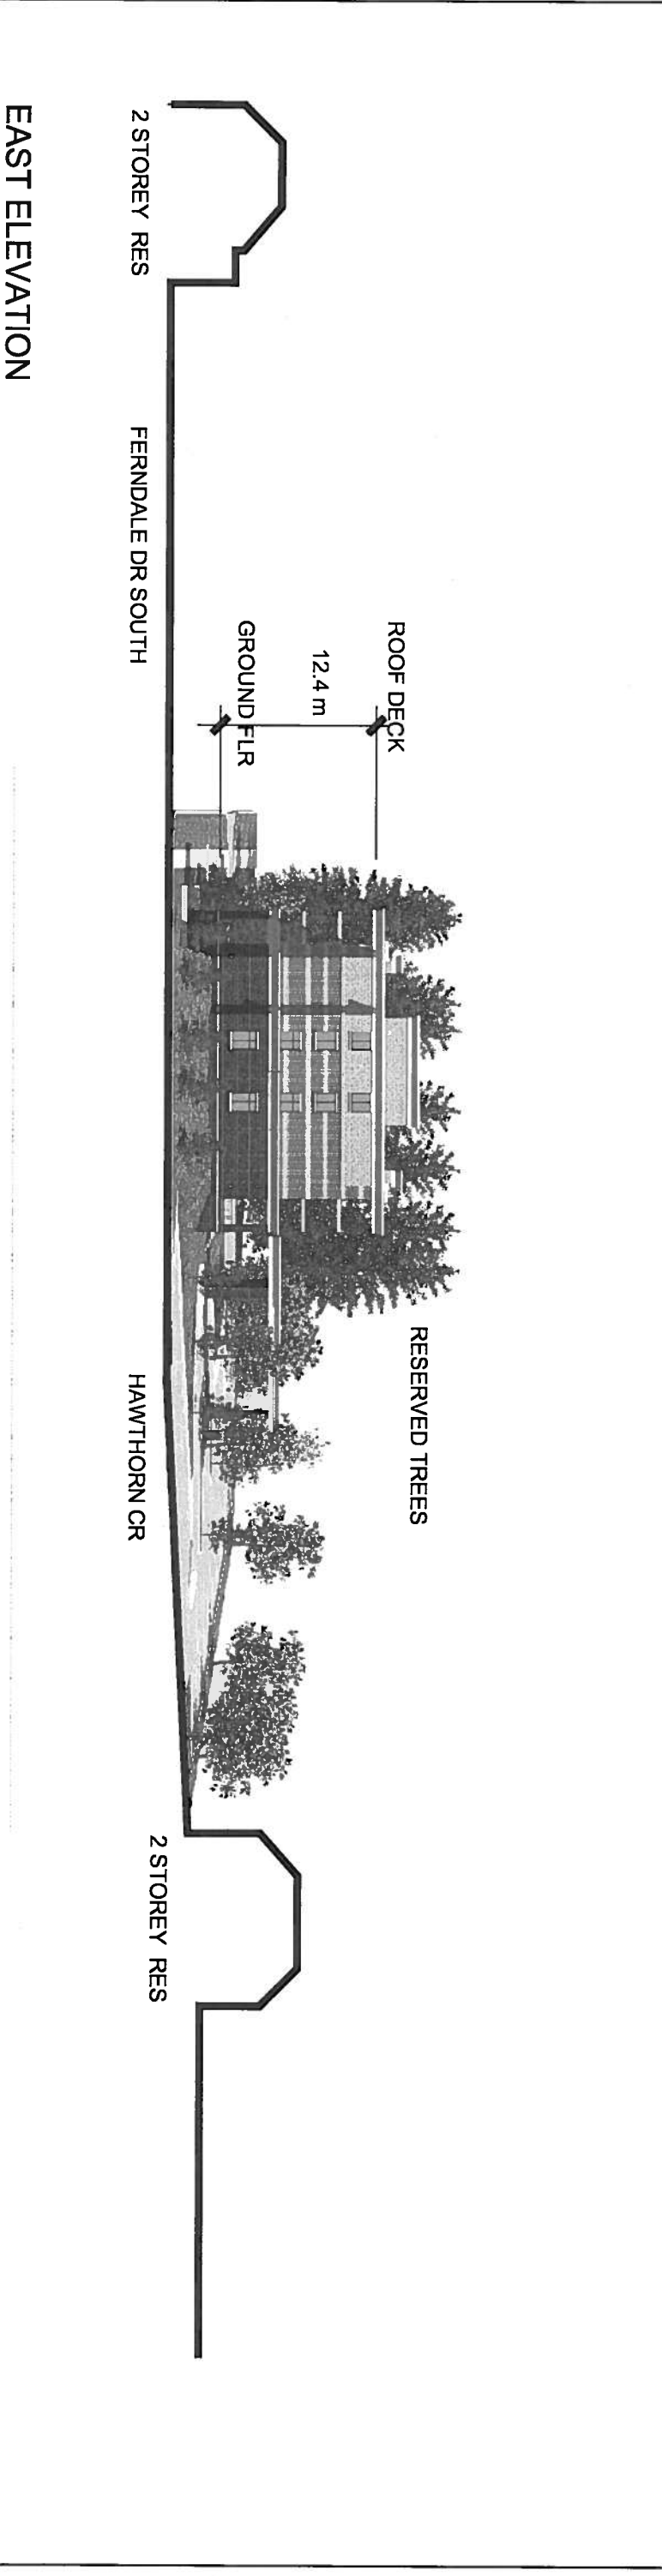

EAST ELEVATION

<p><b>MCLARCHITECTS</b> MCKNIGHT CHARRON LIMITED</p>		<p>48 ALLIANCE BLVD, UNIT 110 BARRIE, ONTARIO L4M 5K3 WWW.MCLARCHITECTS.CA T 705 722 6739 F 705 726 5418</p>		<p>ALL DIMENSIONS TO BE CHECKED &amp; VERIFIED ON SITE. DISCREPANCIES TO BE REPORTED TO THE ARCHITECT. LATEST APPROVED STAMPED DRAWINGS ONLY TO BE USED FOR CONSTRUCTION.</p>	
<p>FERNDALE APARTMENTS - BARRIE</p>		<p>SCALE: 1:500 @11X17 DATE: 2015-08-13</p>		<p>ARCH. SKETCH No.: SITE ELEVATIONS DWG REFERENCE: 1/A1.2</p>	